



Establishment of 3x1500 MVA, 765/400 kV Raigarh(Kotra)-II S/s in Chhattisgarh

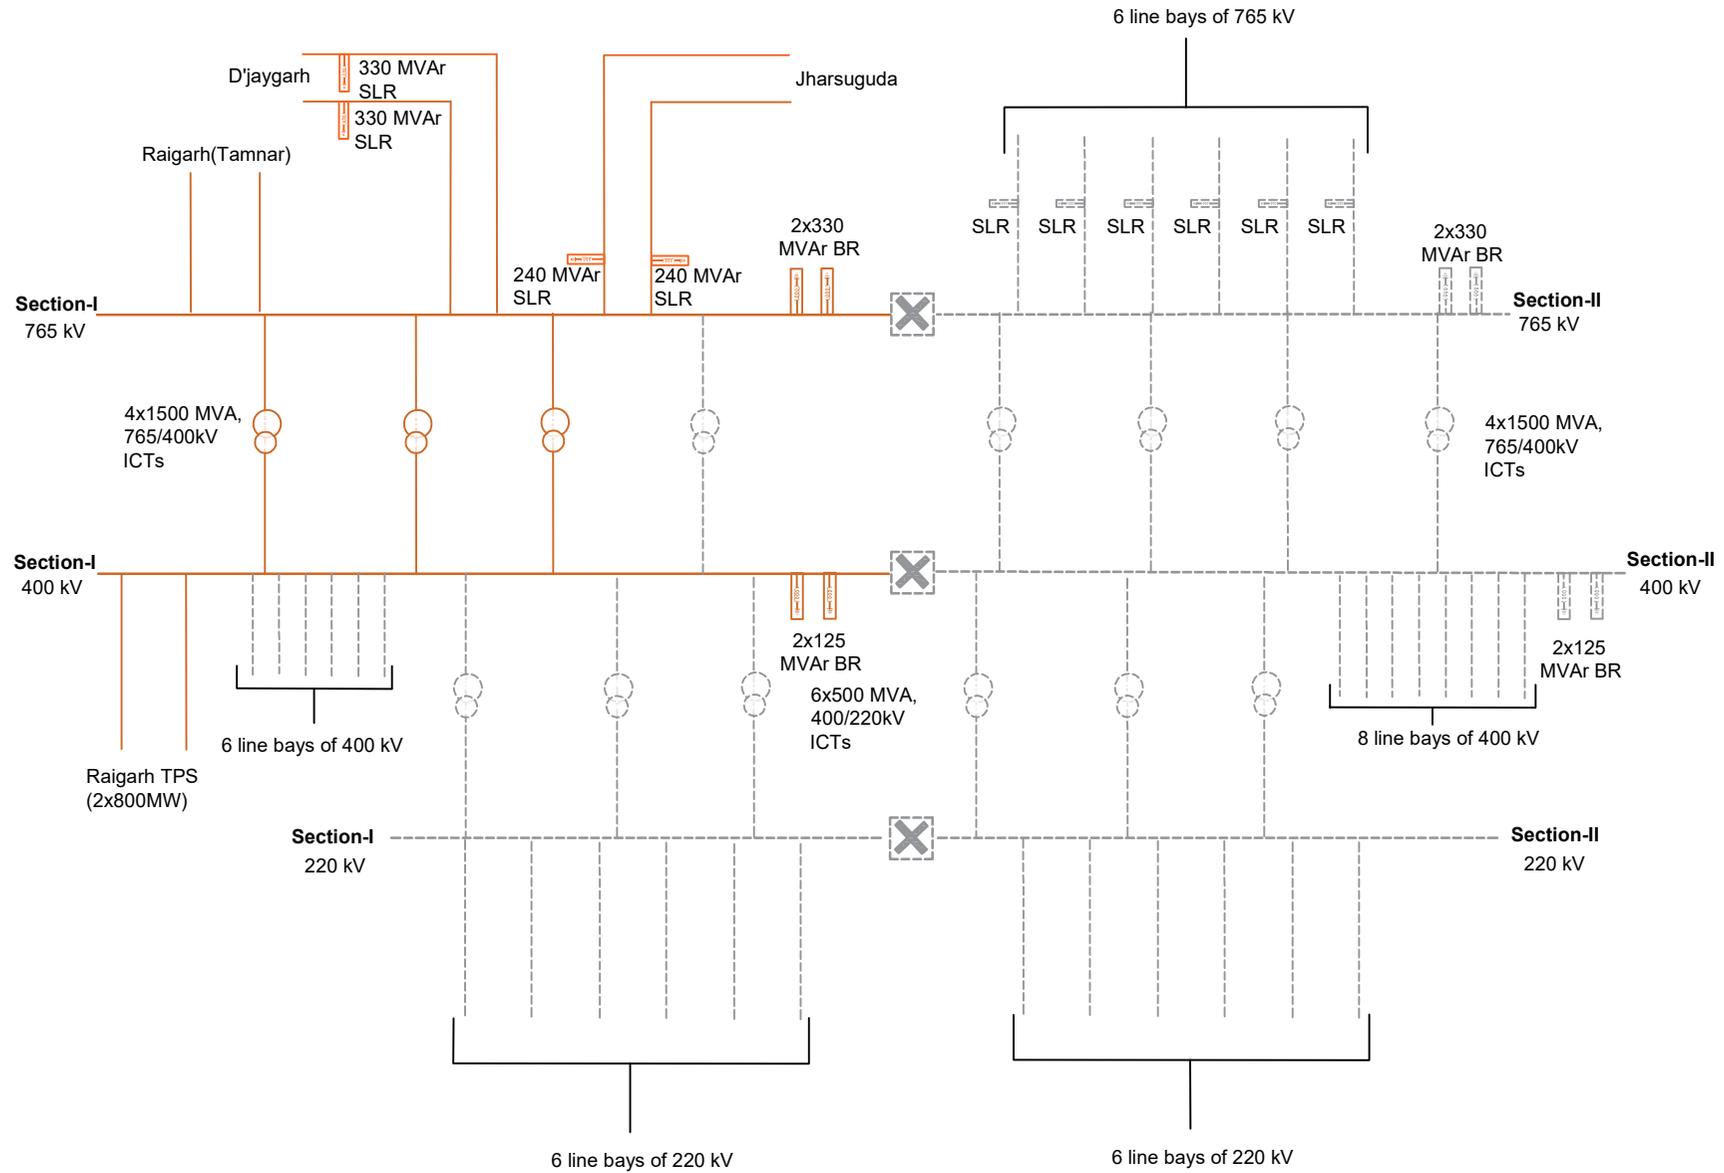

■ Establishment of new 3x1500 MVA, 765/400 kV S/s at Raigarh(Kotra)-II S/s in Chhattisgarh

■ Future Space provision

Establishment of 2x1500MVA, 765/400kV S/s at Jamshedpur (New) in Jharkhand

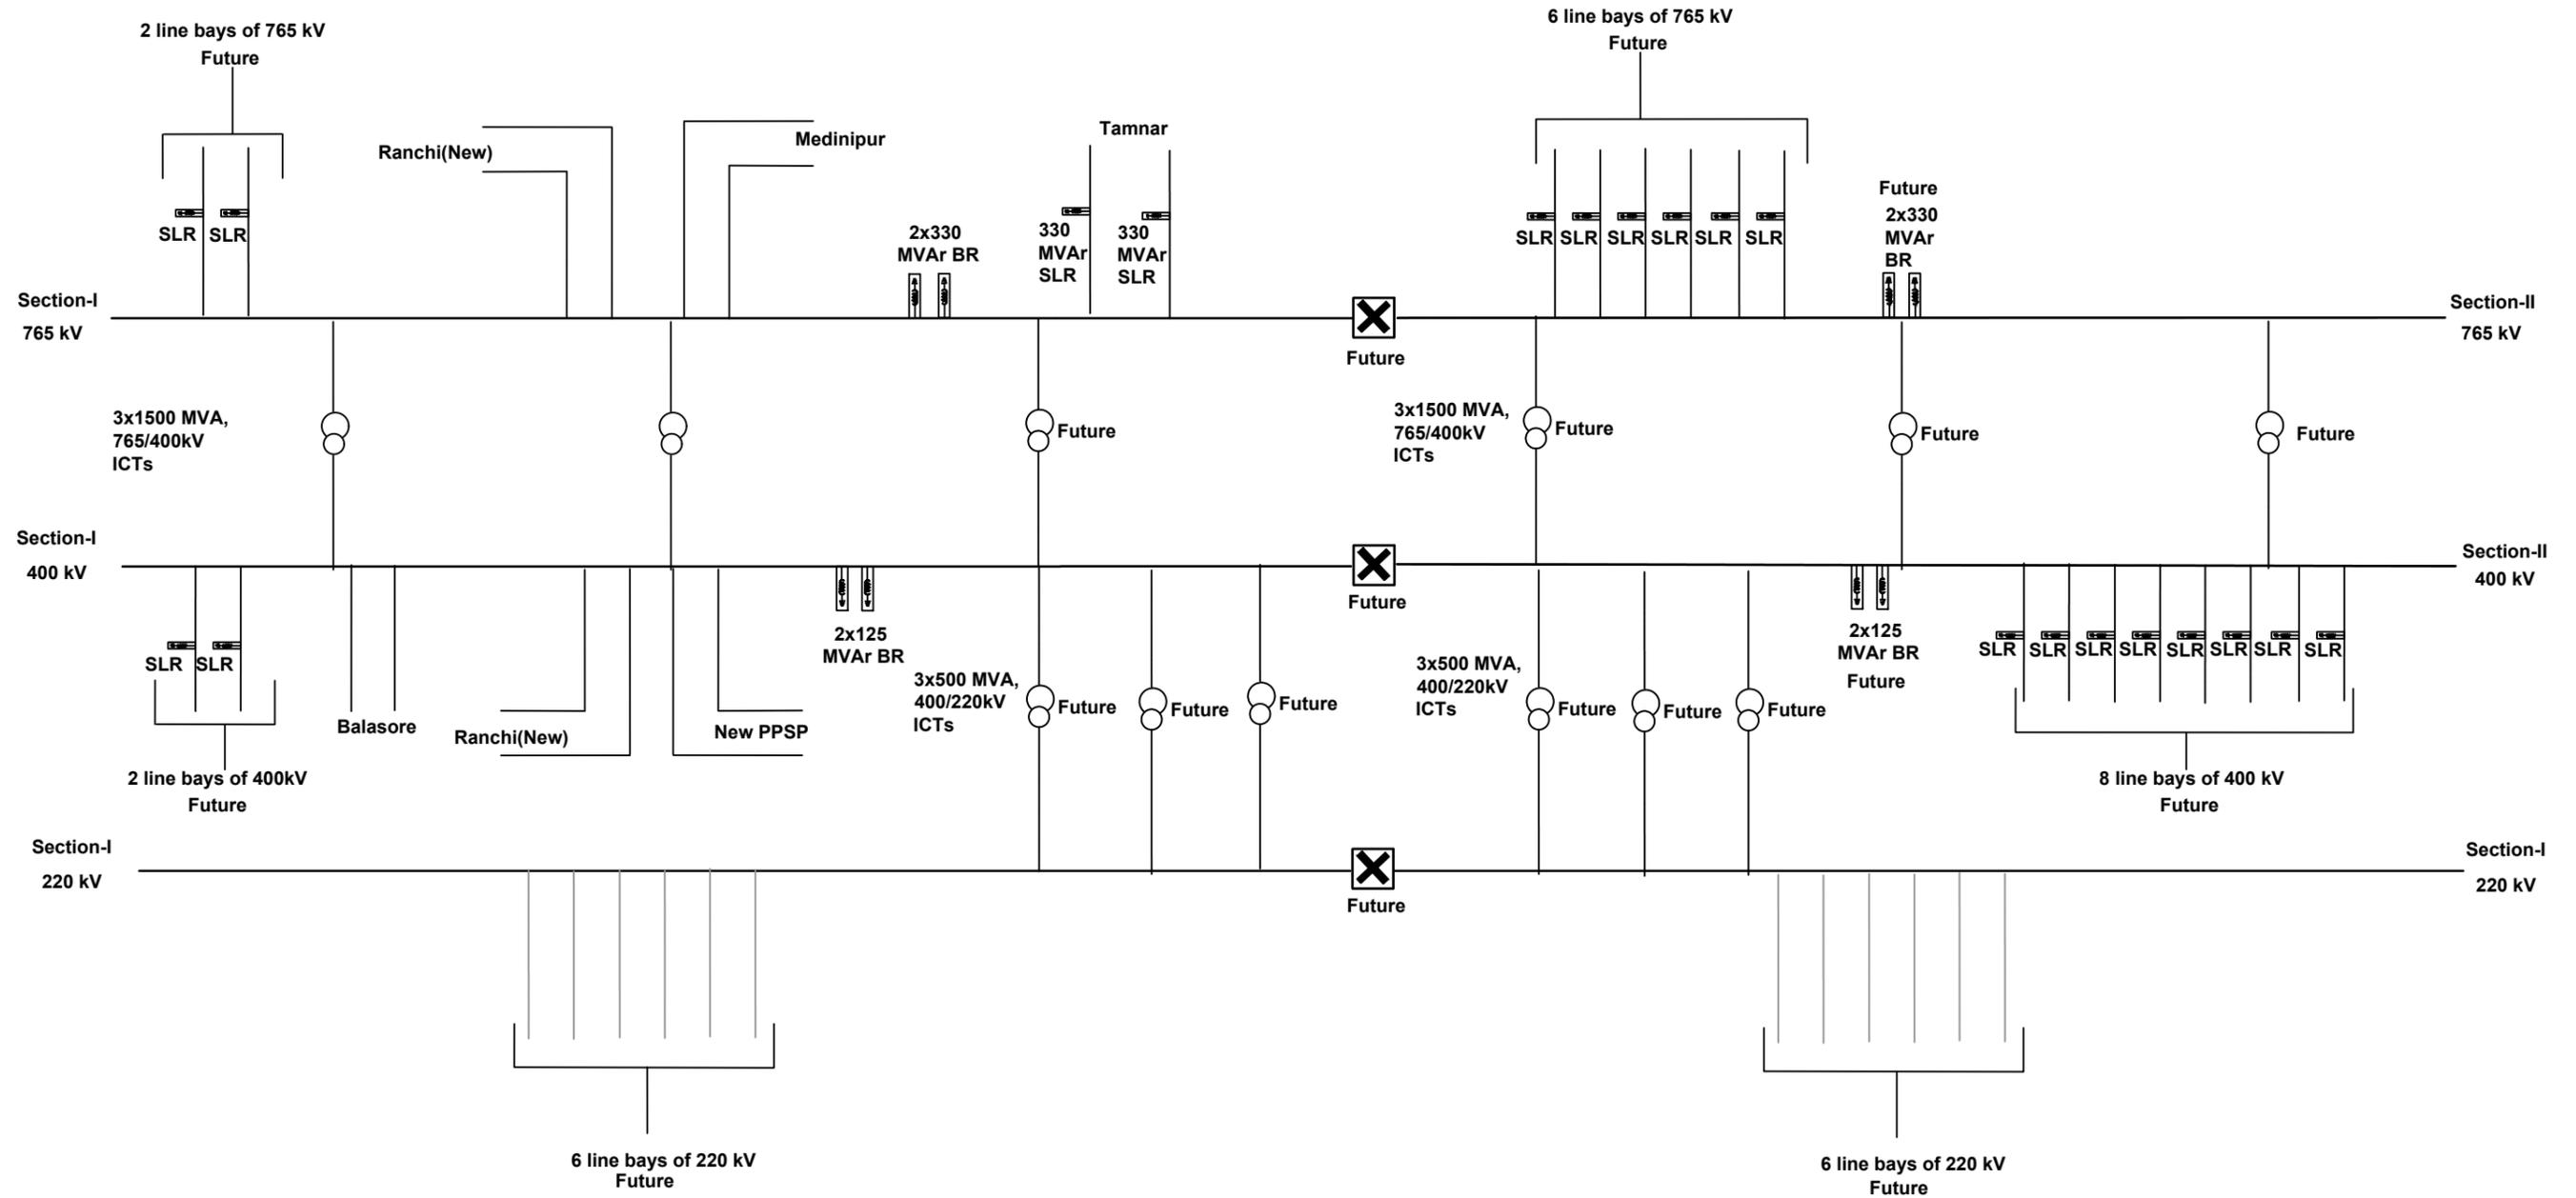

Drg. No. : C/CTU/JAMSHEDPUR/01