



The Usable Area for Unit 4 is 407,240 Ha. The deductions on account of transmission line, high gradient land portions & other exclusions, water bodies and WTG Shadow are detailed from total area within unit to arrive the Usable Area. Request Bidders to refer the unit area statements for obtaining the area of these respective deductions.

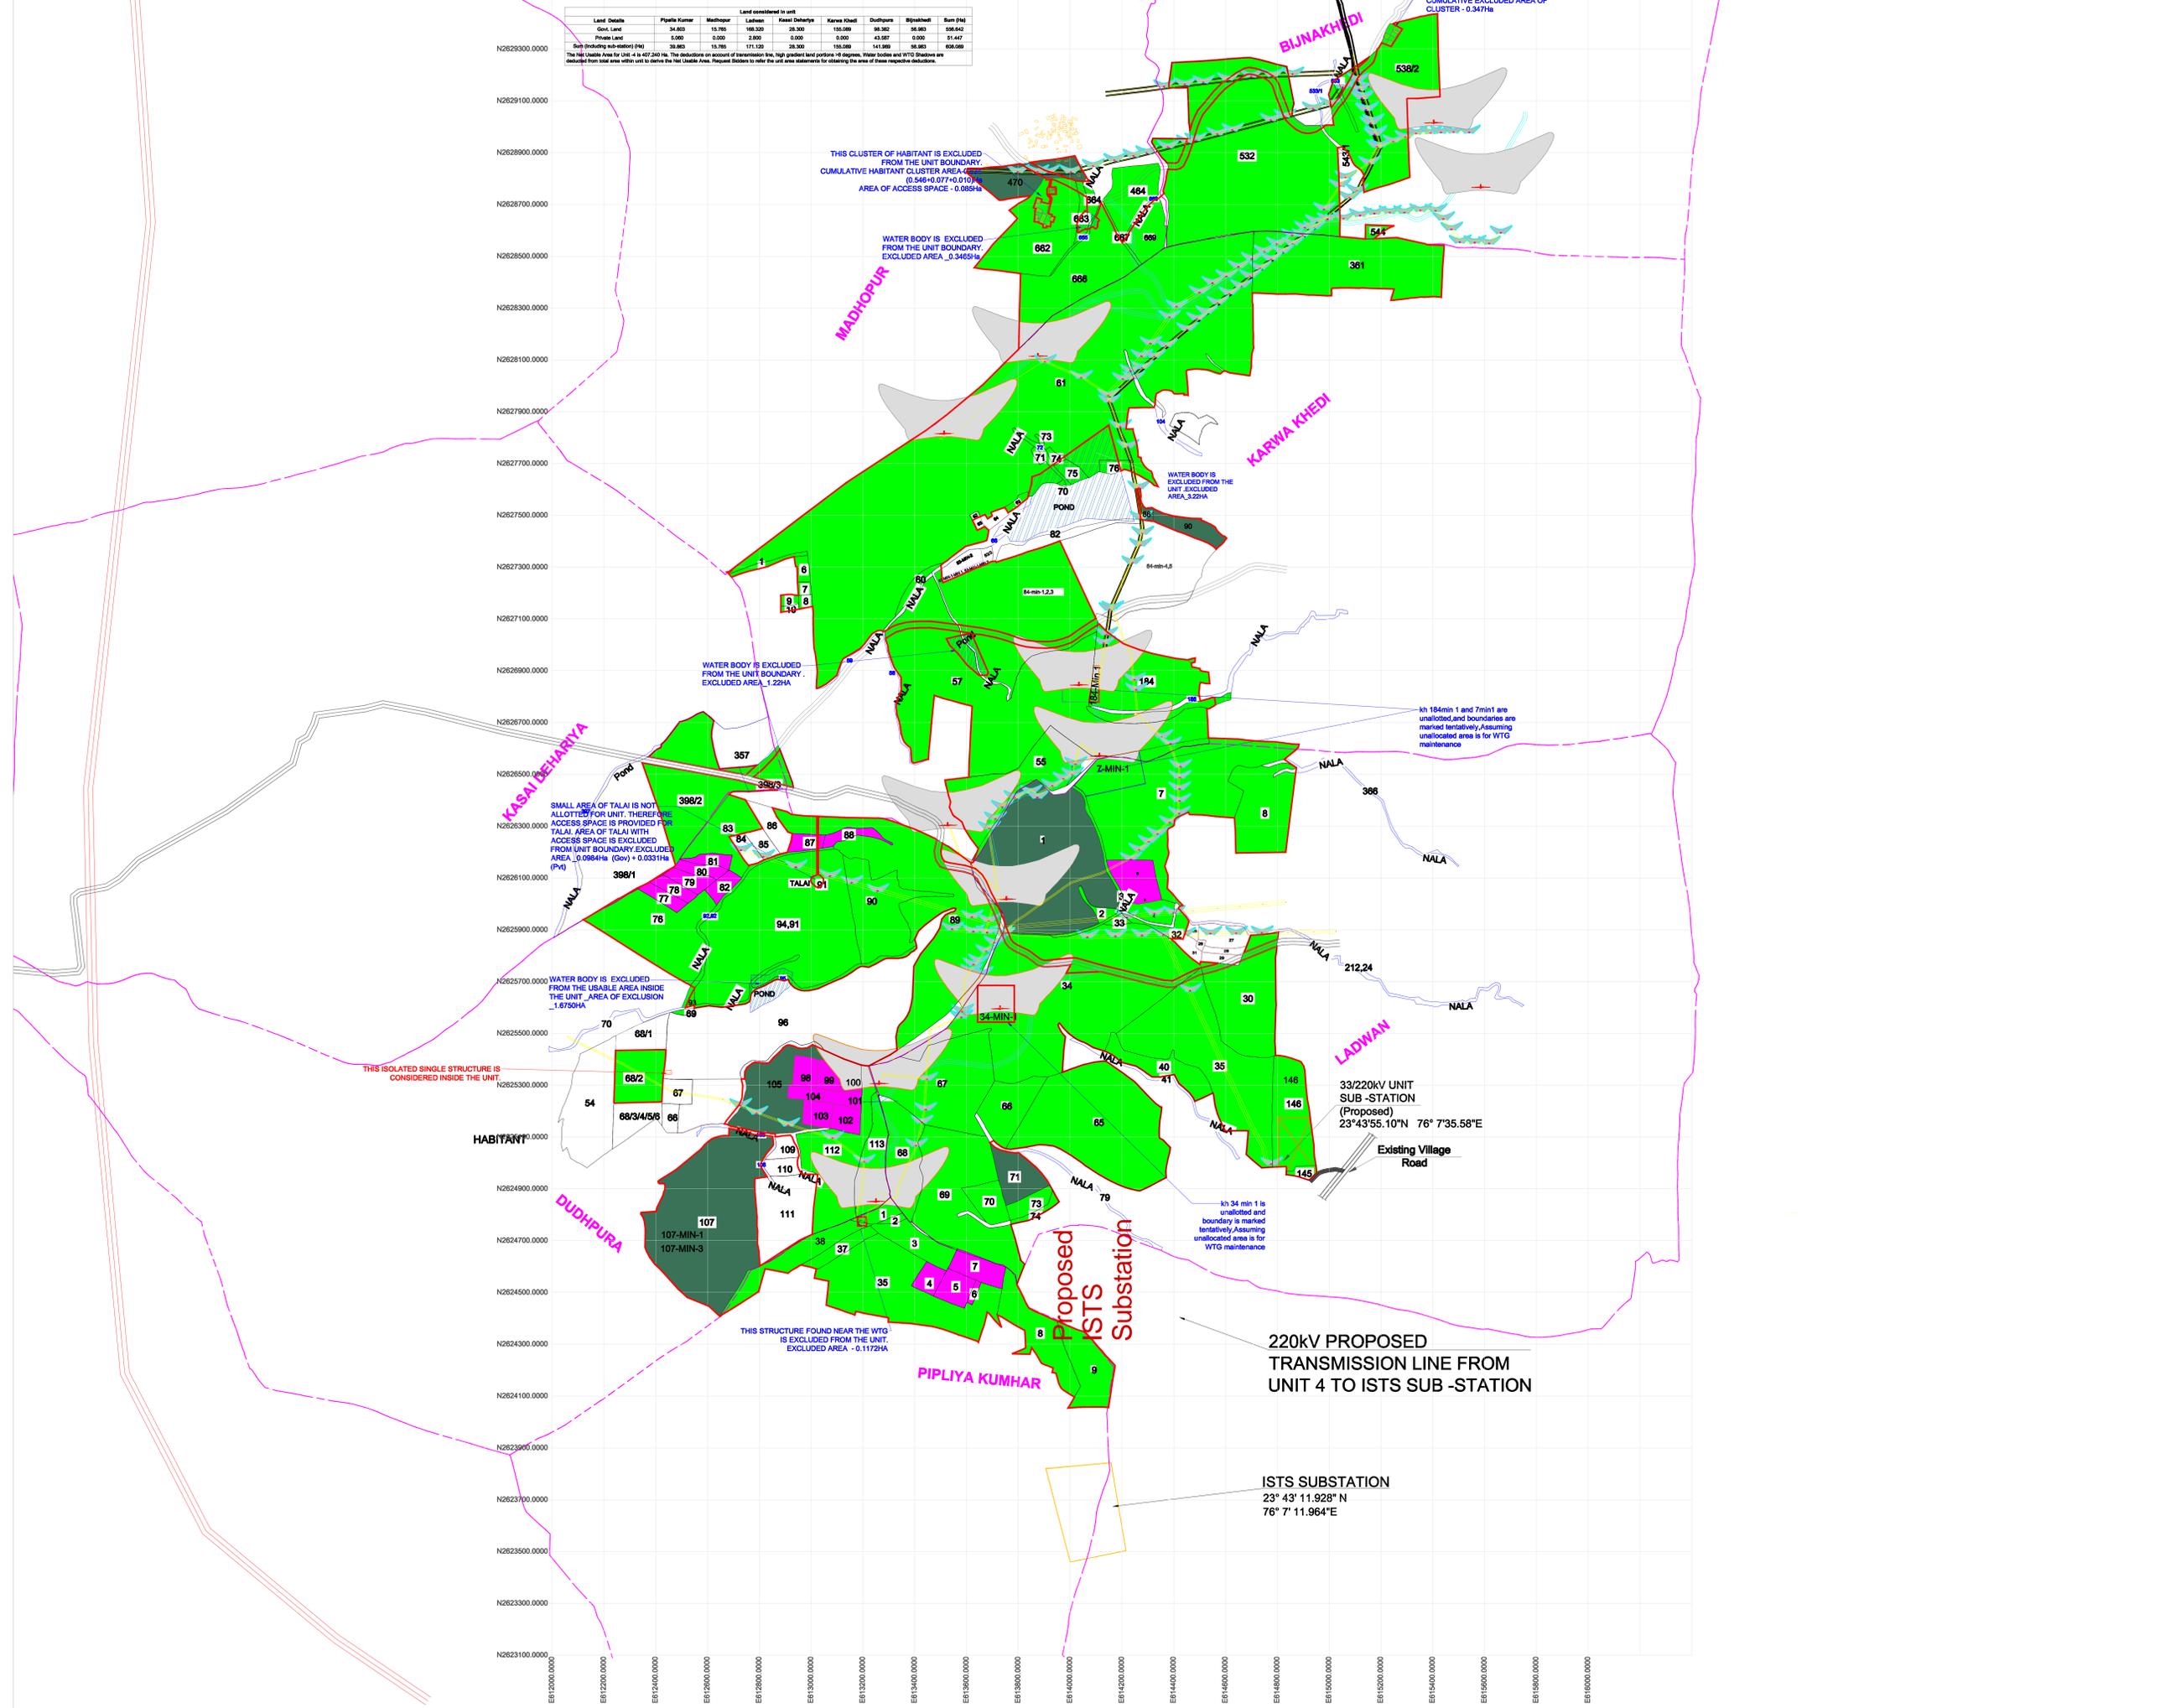

LAYOUT \_ UNIT4 (200MW ) OF AGAR SOLAR PARK

**DISCLAIMER**  
 The purpose of this layout is solely to provide the Bidders with a useful tool in the preparation and submission of bids for the project. The layout is indicative in nature and assumptions and assessment undertaken by the firm carrying out this layout are not to be used as a basis for any contract to be issued, the draft project contracts shall prevail.

The layout includes statements which reflect various assumptions arrived at by RUMSL and its advisors for the three Madhya Pradesh namely, Neemuch Solar Park, Agar Solar Park and Shajapur assumptions, assessments and statements do not purport to information that the Bidders may require. The information contained may not be appropriate for all Persons and it is not possible employees or advisors to consider the investment objectives, and particular needs of each Person who reads the layout. assessments, statements and information contained in the layout, complete, accurate, adequate or correct. Each Bidder should do own investigations and analysis and should check the correctness, reliability and completeness of the assumptions statements and information contained in the layout. Bidders at visit and examine the solar parks and acquaint themselves of any or details as may be necessary for preparation and submission of RUMSL and its employees and advisors make no representation will have no liability to any Person, including any Bidder, under rules or regulations or tort or otherwise for any loss, damage which may arise from or that may be incurred or suffered on account contained in the layout or otherwise, including the accuracy, completeness or reliability of the layout and assumption, statement or information contained in the layout or part of the layout or arising in any way.

RUMSL and its employees and advisors also accept no liability whether resulting from negligence or otherwise, however careful reliance of any Bidder upon the content of the layout.

RUMSL may, in its absolute discretion but without being under any obligation to do so, update, amend or supplement the information, assessments and assumptions contained in the layout.

LEGEND		
Sr. No.	Symbol	Description
1.		Village Road
2.1		Govt. land
2.2		New allotted Govt. land
3.		Private land
4.		Water body
5.		Khasara Boundary
6.	66	Khasara No.
7.		Windmill Road
8.		Habitant
9.		Wind Mill & its Shadow
10.		Nala (Natural Stream)
11.		Substation
12.		Unit boundary
13.		Village Boundary
14.		Proposed 220KV transmission line to ISTS sub-station
15.		Cluster boundary 5m offset to habitant
16.		Transmission Lines With Pole (For WTG and village road) findings from drone output
17.		ISTS Sub-station
18.		Road from unit sub-station to existing village road
19.		Existing Transmission Line shadow_Drone findings

**TITLE:**  
 LAYOUT - AGAR UNIT4 (200MW) OF AGAR SOLAR PARK (500MW)

**DATE :** 07-05-2021

**DISCLAIMER**  
 "LAYOUTS ARE INDICATIVE AND ARE SUBJECT TO CHANGE POST ISSUE OF FINAL REPORTS AND ENVIRONMENTAL SOCIAL IMPACT ASSESSMENT STUDIES OF THE SOLAR PARK."